



BACK ELEVATION

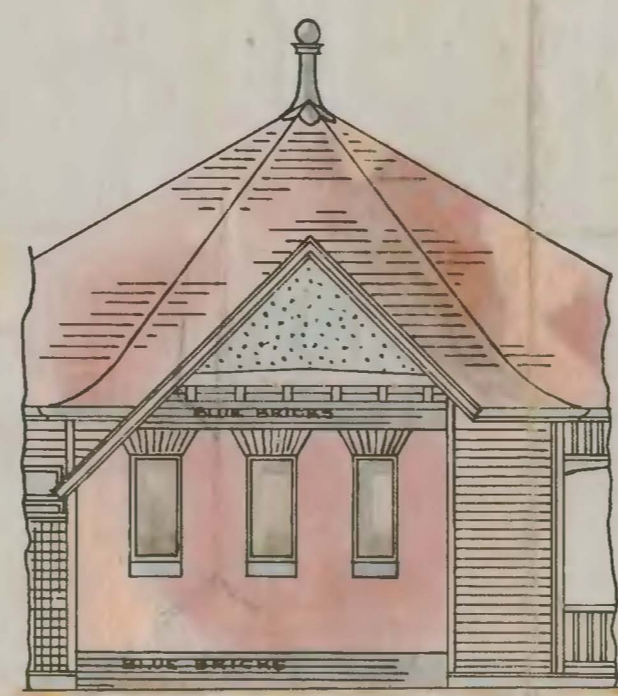

ELEVATION OF LAVY BAY

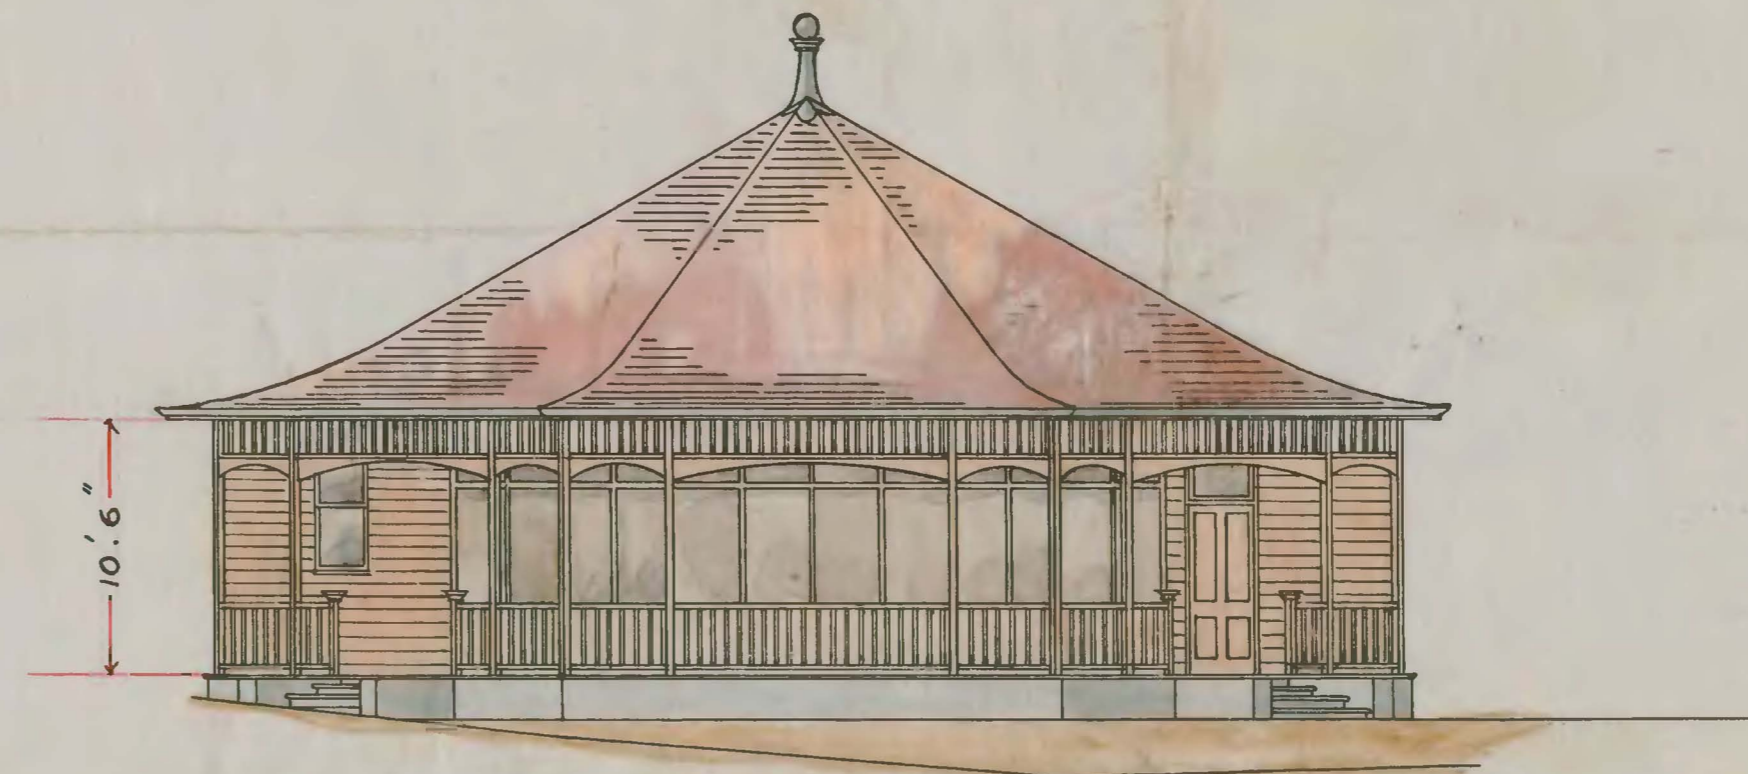


FRONT ELEVATION

DATUM LINE


WORKING DRAWINGS KIOSK ELDER PARK

FOR THE CORPORATION OF ADELAIDE

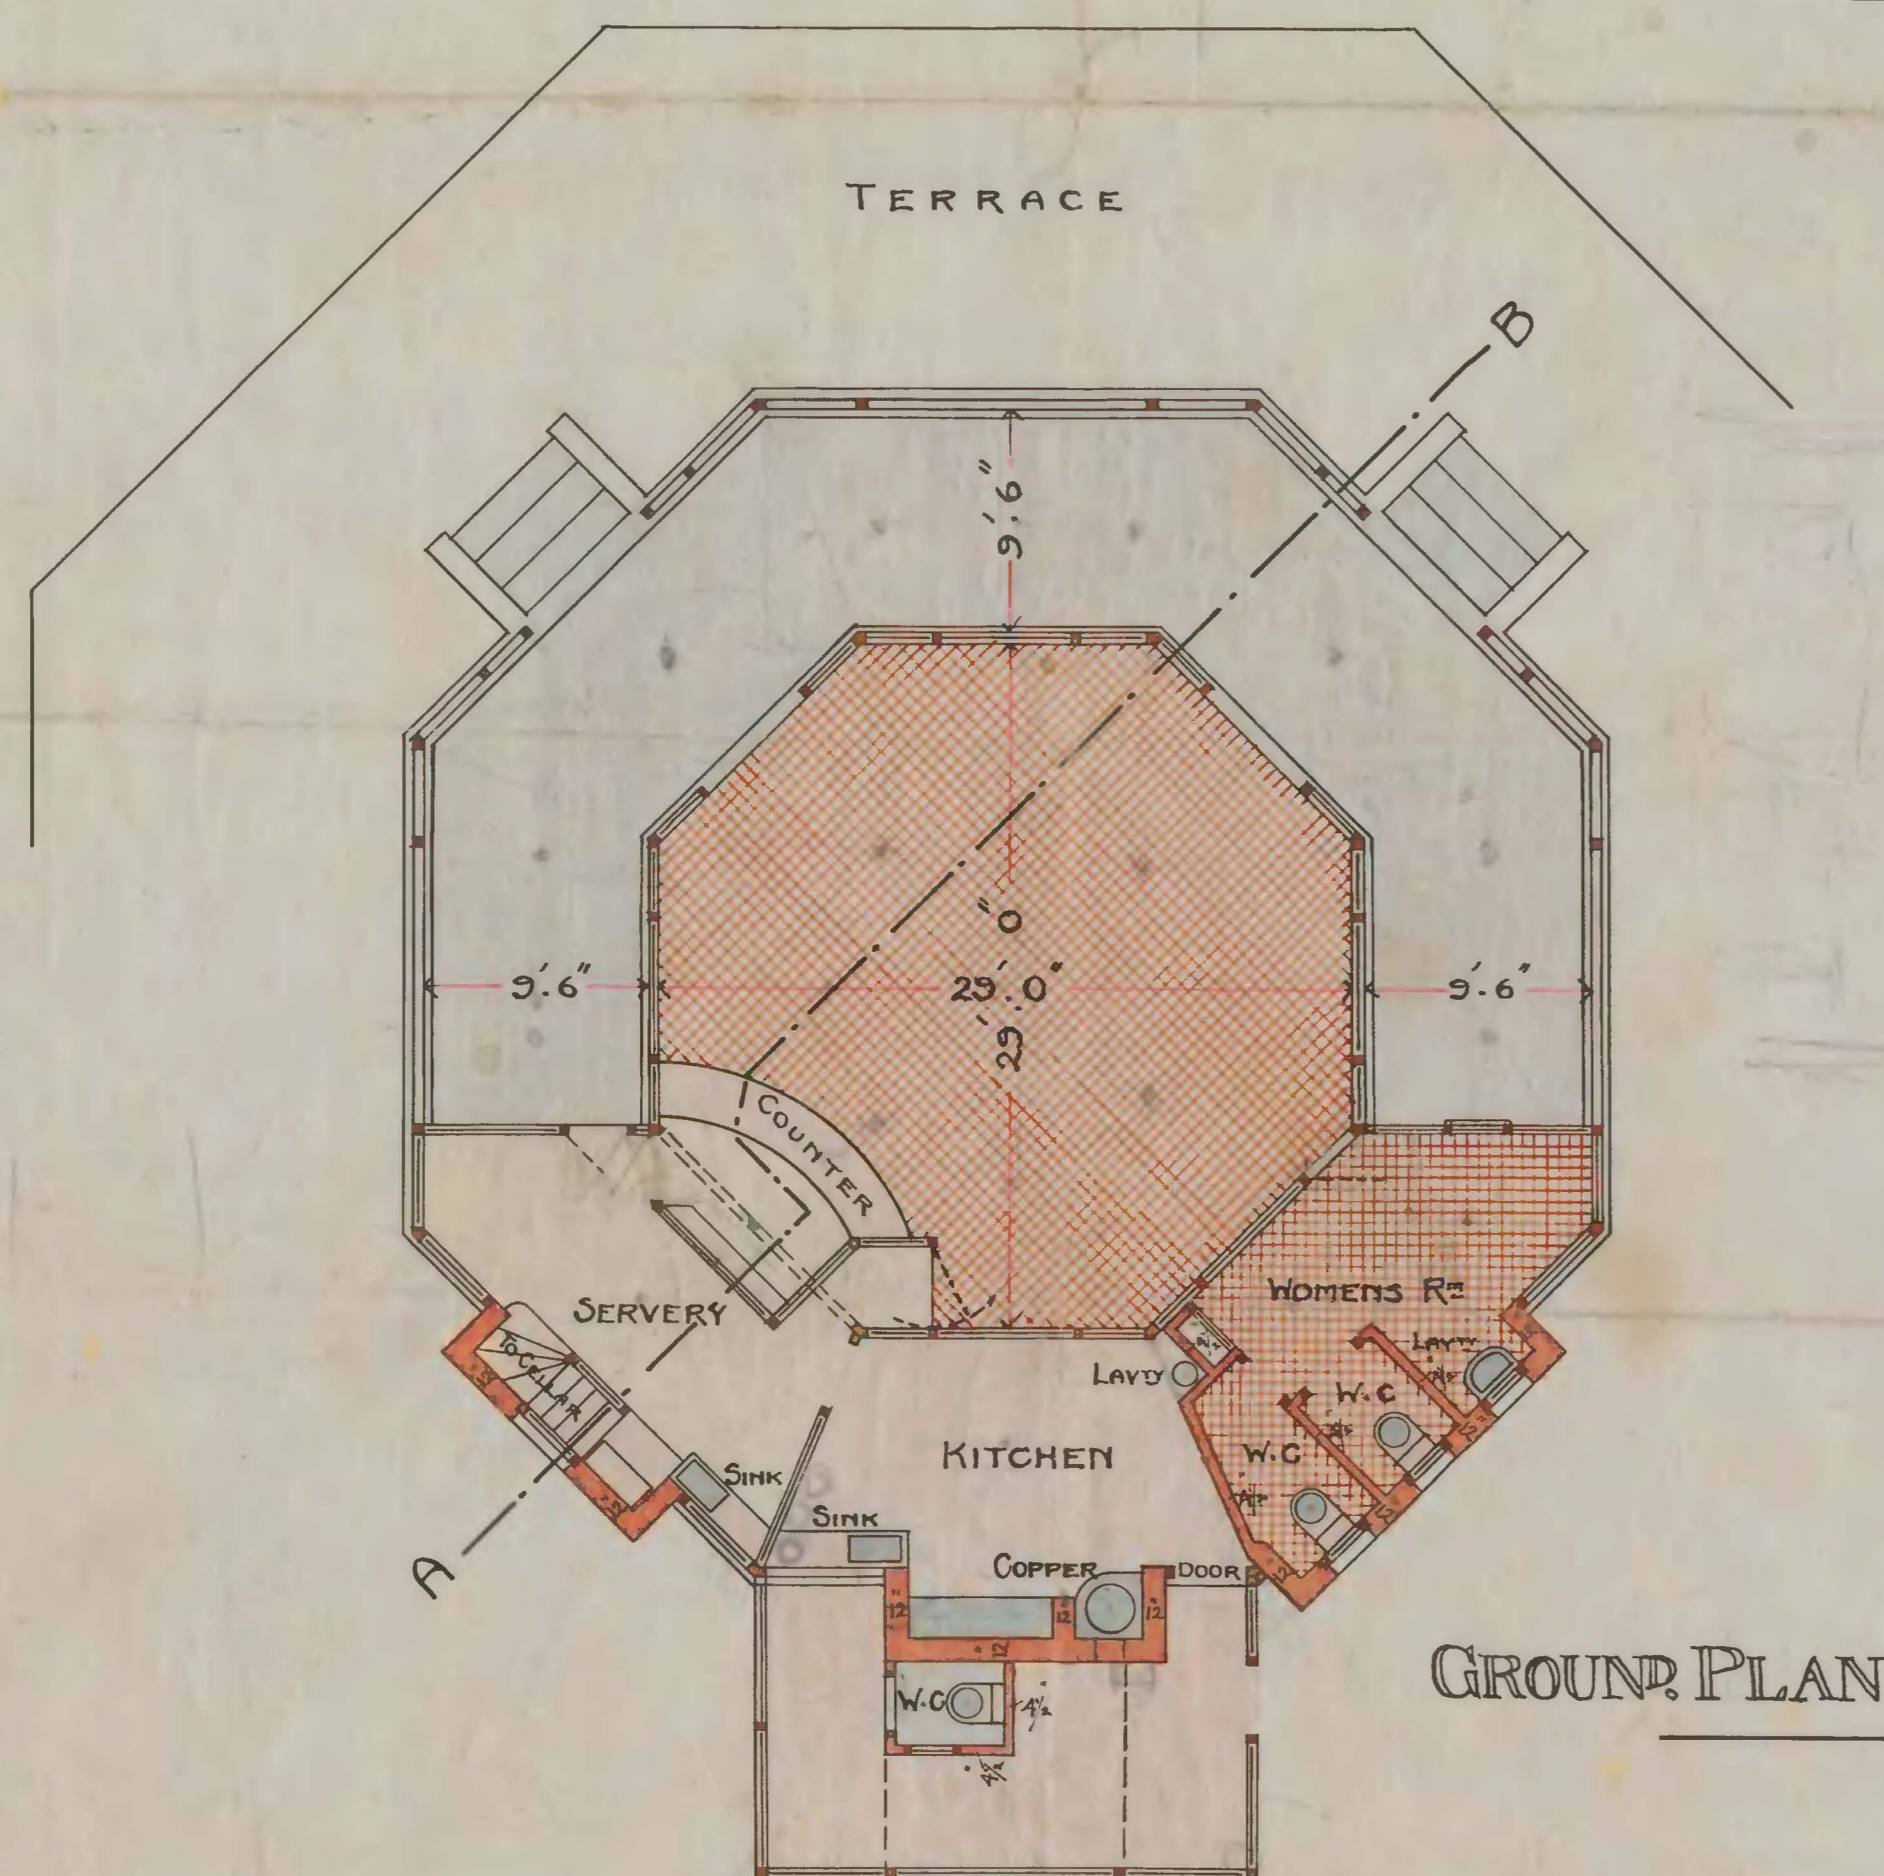


GROUND PLAN

*A. R. Madden
Contractors
24/3/09*

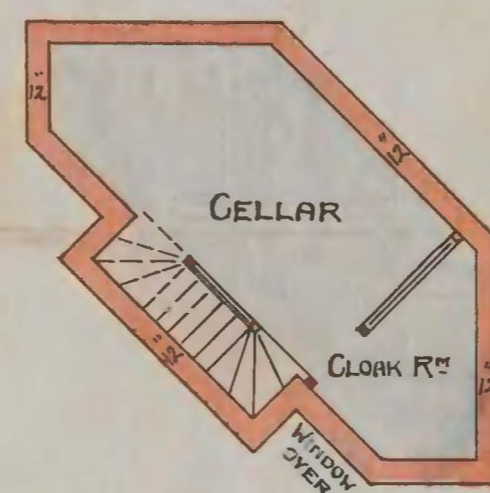

CELLAR

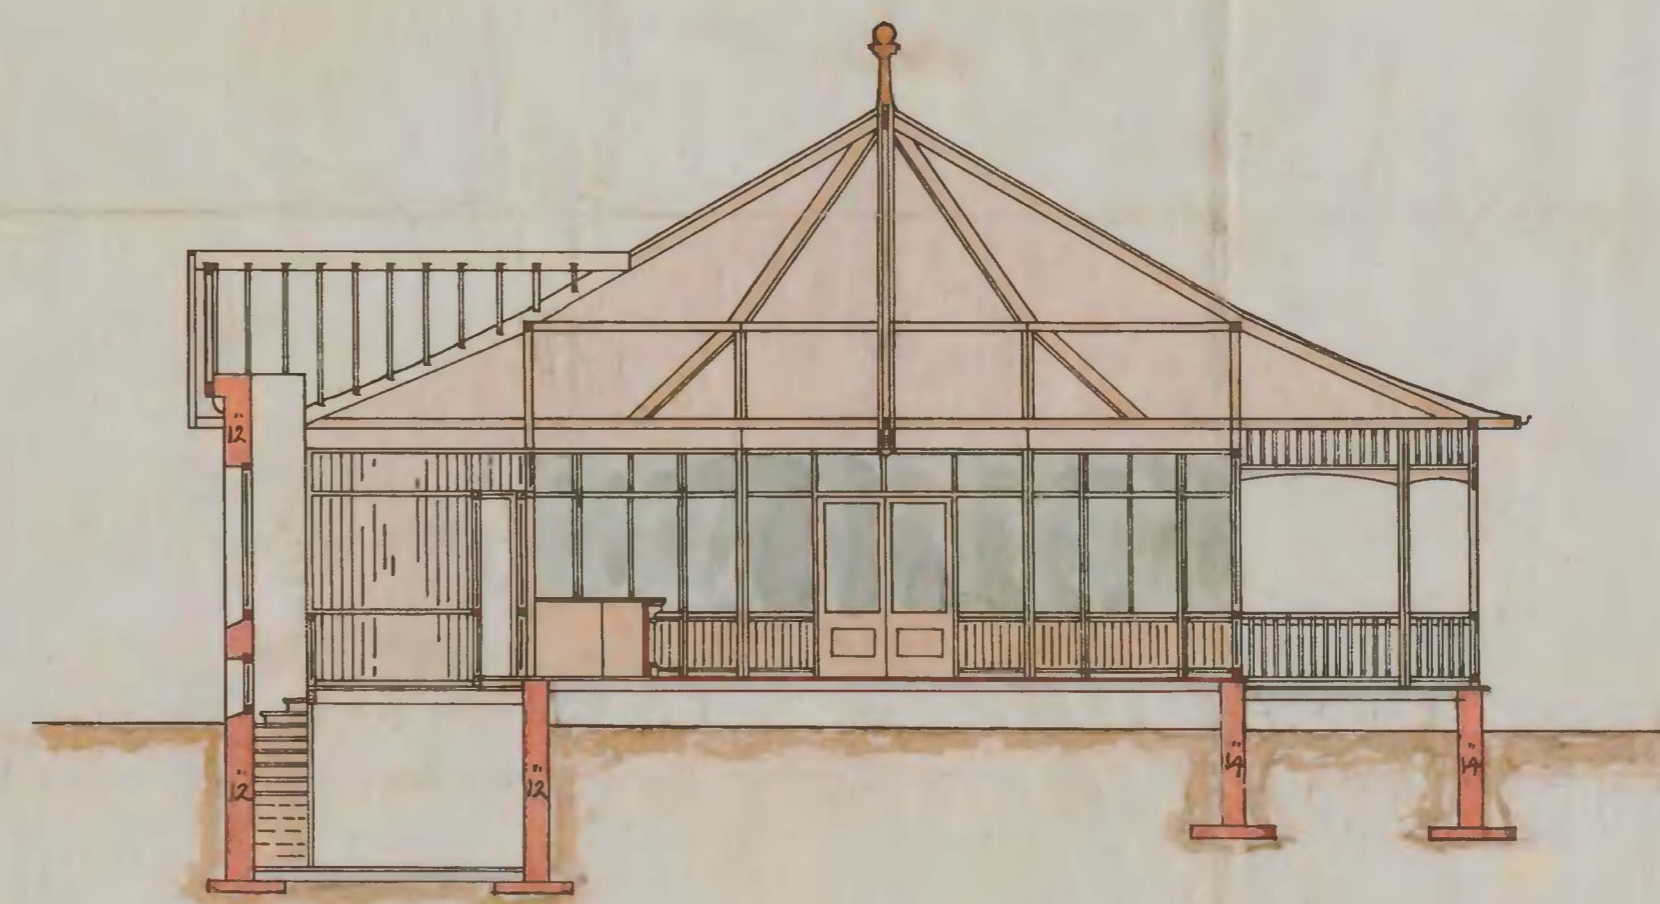

SECTION A-B

EIGHTH SCALE

ALFRED WELLS F.S.A.I.A.
ARCHT BRICKMANS BLDG. 12-8-09-